

## Appendix G

### Correspondence from Highways Department, Retrofitting of Noise Barriers on Fanling Highway



路政署

**HIGHWAYS DEPARTMENT**

主要工程管理處

MAJOR WORKS PROJECT MANAGEMENT OFFICE

香港九龍何文田忠孝街 88 號，何文田政府合署三、五及六樓  
3, 5 & 6/F, HO MAN TIN GOVERNMENT OFFICES,  
88 CHUNG HAU STREET, HOMANTIN, KOWLOON, HONG KONG

本處檔號 Our Ref : (558X) in HMW 805TH/1/7/1

來函檔號 Your Ref: 798-07/H07-8992

電話 Tel : 2762 3614

圖文傳真 Fax : 2761 4864

Hyder-Arnp-Black & Veatch Joint Venture  
c/o Hyder Consulting Limited  
47/F Hopewell Centre  
183 Queen's Road East  
Wan Chai  
Hong Kong  
(Attn: Mr Terence Chan)

Dear Sirs,

Hyder Consulting Limited			
Date received	20 MAR 2007		
Eng no.	2007-1180		
Div/Dep	EH		
Manager	JH		
Data received in Div/Dept			
For	For	Sign	Date
Info	Info		
EN	EN		14/3
Copy to	BV, OAP 21/3/07		
Reply date			
File ref	798-28 07		

19 March 2007

**6805TH - Retrofitting of Noise Barriers on Fanling Highway  
(East Rail Fanling Station to Wo Hing Road)  
Interface with Widening of Tolo Highway/Fanling Highway  
between Island House Interchange and Fanling**

I refer to your above referenced letter dated 5.3.2007 on the above subject.

My reply using the numbering in your above letter is as follows:-

1. Design for the captioned noise barrier retrofit project is scheduled to commence after the appointment of consultant for the captioned noise barrier retrofit project while construction is tentatively scheduled to start in 2009 for completion in around 2011;
2. I enclose drawing no. HMW6805TH-GL0001 & CS0001 showing the general layout plan and typical section for the captioned noise barrier retrofit project;
3. Detailed design of noise barriers and foundations will be available towards the end of the design stage; and
4. Temporary traffic management scheme will be designed by the consultant for the captioned noise barrier retrofit project during the design stage.



Please be advised that the above requested information are subject to change,  
and close liaison between both projects is required to resolve any interface issues.


Yours faithfully,



(Clement Poon)  
for Chief Engineer / Major Works 1-3  
Major Works Project Management Office  
Highways Department

Encl.

cc CE/MW2-1 (Attn: Mr KM Cheung) - w/e  
HABVJV - OAP (Attn: Mr Eric Chan) - w/e  
HABVJV - BV (Attn: Mr PK Lee) - w/e

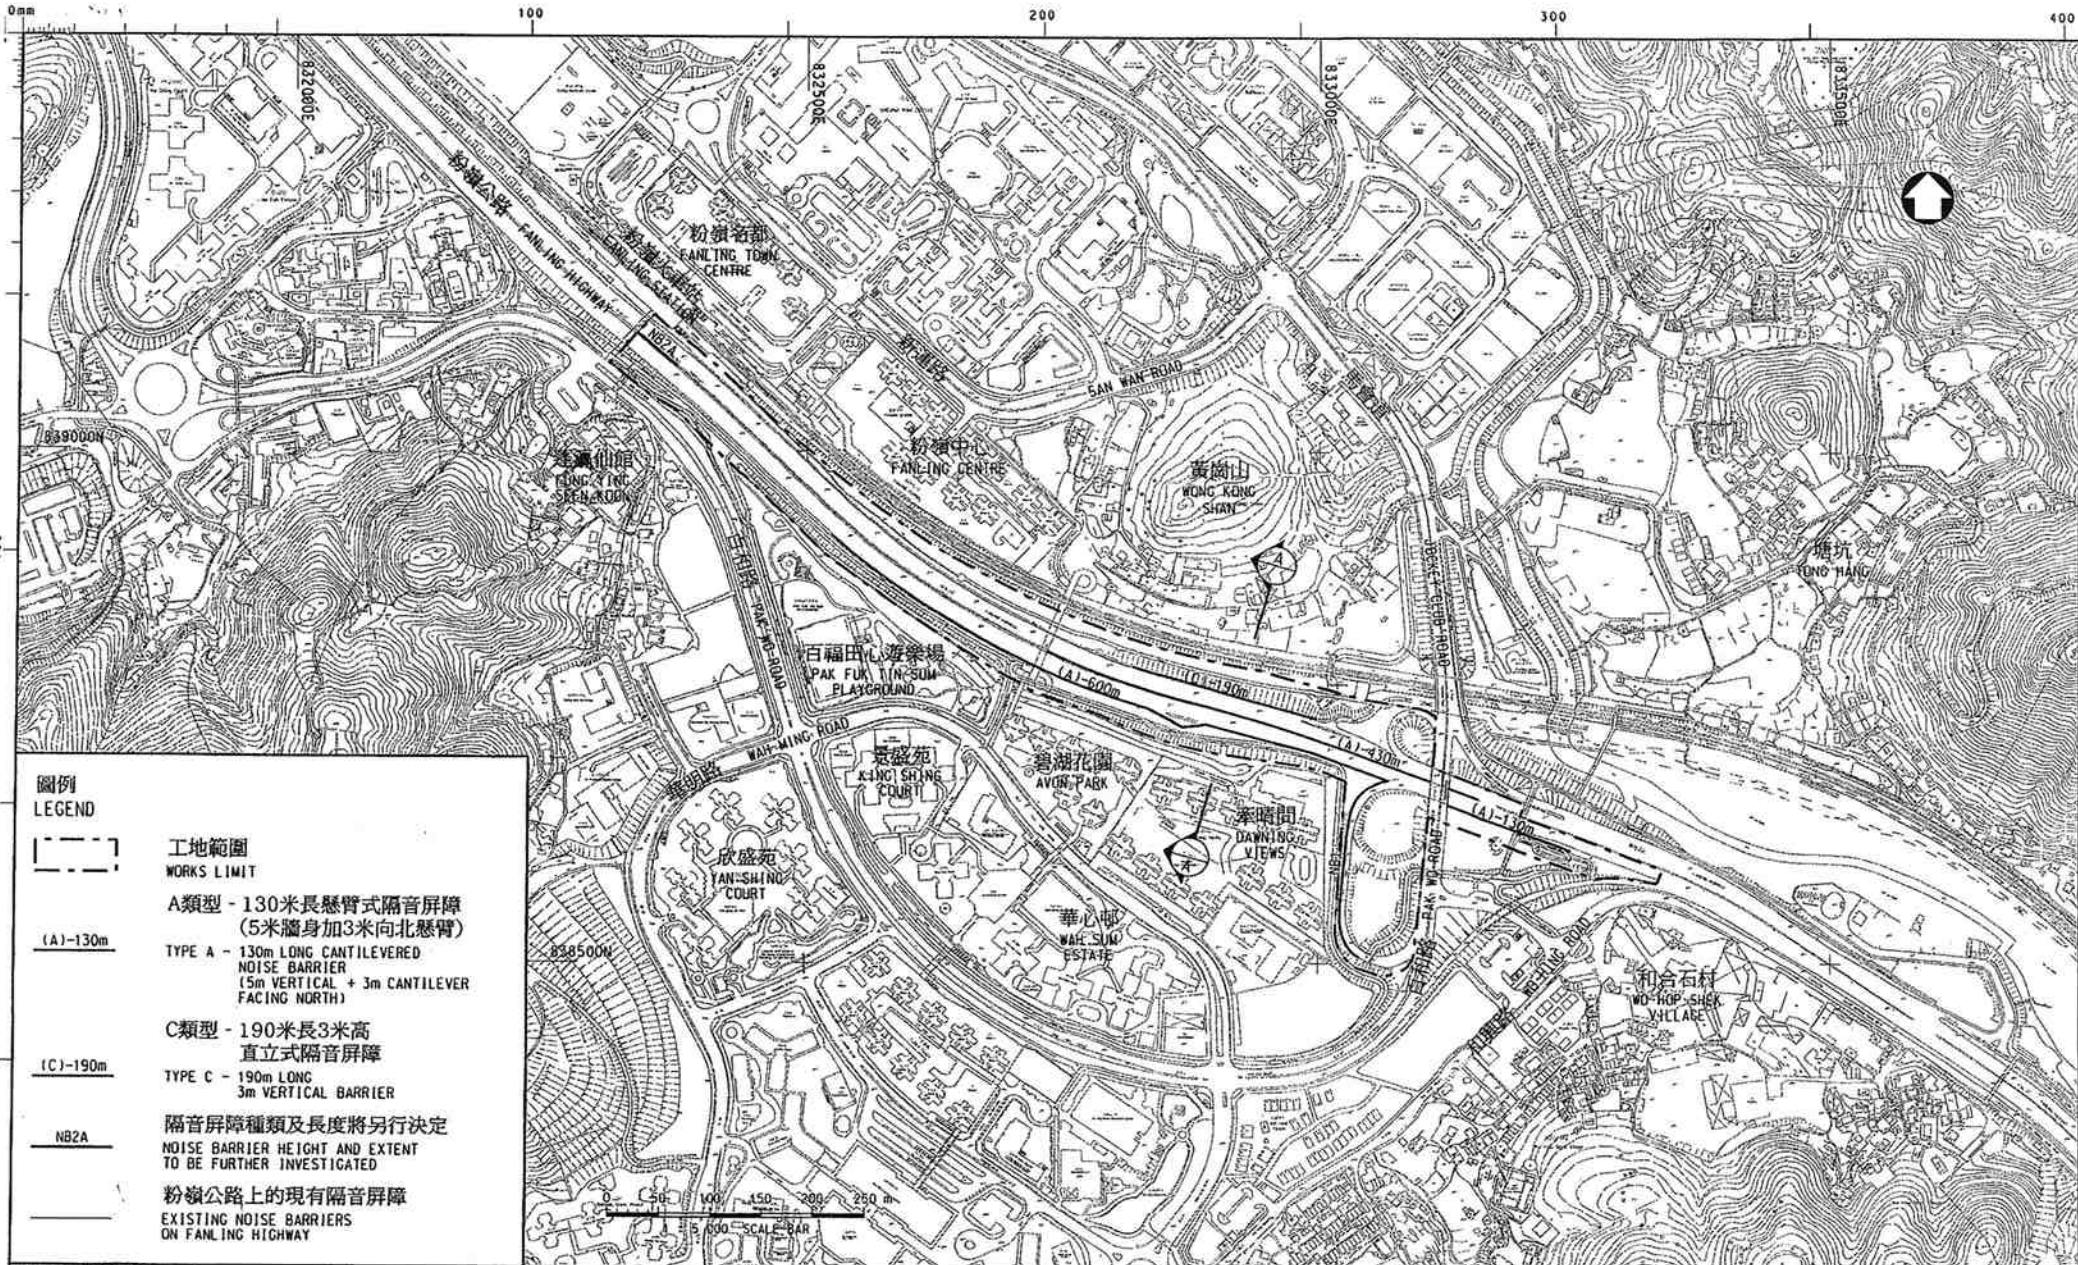

**圖例**  
**LEGEND**

工地範圍  
WORKS LIMIT

**(A)-130m**  
A類型 - 130米長懸臂式隔音屏障  
(5米牆身加3米向北懸臂)  
TYPE A - 130m LONG CANTILEVERED  
NOISE BARRIER  
(5m VERTICAL + 3m CANTILEVER  
FACING NORTH)

**(C)-190m**  
C類型 - 190米長3米高  
直立式隔音屏障  
TYPE C - 190m LONG  
3m VERTICAL BARRIER

**NB2A**  
隔音屏障種類及長度將另行決定  
NOISE BARRIER HEIGHT AND EXTENT  
TO BE FURTHER INVESTIGATED


粉嶺公路上的現有隔音屏障  
EXISTING NOISE BARRIERS  
ON FANLING HIGHWAY

圖則名稱 drawing title

介乎東鐵粉嶺火車站至和興路的粉嶺公路的隔音屏障加建工程 - 總平面圖  
RETROFITTING OF NOISE BARRIERS ON FANLING HIGHWAY  
(EAST RAIL FANLING STATION TO WO HING ROAD)  
- GENERAL LAYOUT PLAN

ADVANCE COPY

設計 designed K.M.POON 08/03/07	繪圖 drawn P.K.CHEN 08/03/07	圖則編號 drawing no. HMW6805TH-CL0001	比例 scale 1:5000
覆核 checked K.C.HUNG 08/03/07	批准 approved C.W.CHOW 08/03/07	© 版權所有 COPYRIGHT RESERVED	
主要工程管理處 MAJOR WORKS PROJECT MANAGEMENT OFFICE		HIGHWAYS DEPARTMENT 路政署 HONG KONG 香港	

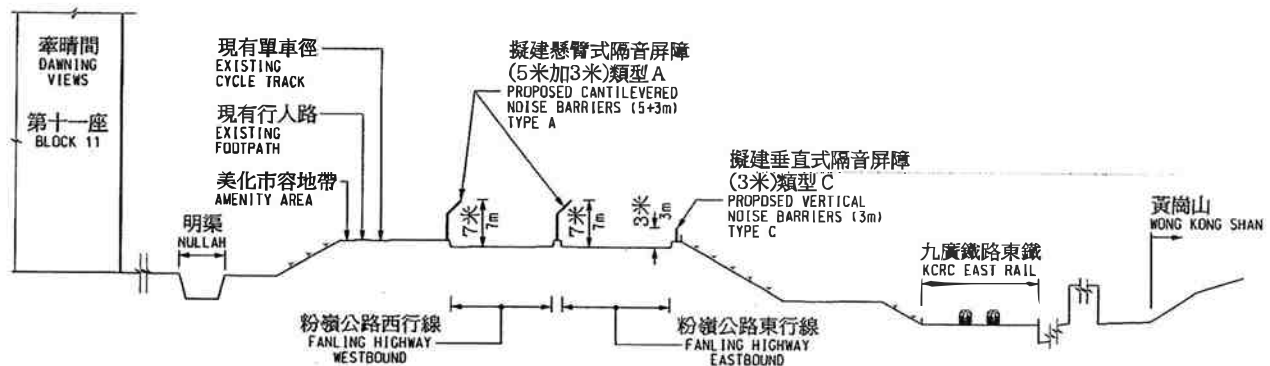


切面圖 A - A  
SECTION A - A

圖則名稱 drawing title

介乎東鐵粉嶺火車站至和興路的粉嶺公路的隔音屏障加建工程 - 切面圖  
RETROFITTING OF NOISE BARRIERS ON FANLING HIGHWAY  
(EAST RAIL FANLING STATION TO WO HING ROAD)  
- TYPICAL SECTION

ADVANCE COPY

設計 designed K.M.PDON 22/02/07	繪圖 drawn P.K.CHEN 22/02/07	圖則編號 drawing no. HMW6805TH-CS0001	比例 scale 示意圖 DIAGRAMMATIC
覆核 checked K.C.HUNG 22/02/07	批准 approved C.W.CHOW 22/02/07	© 版權所有 COPYRIGHT RESERVED	
主要工程管理處 MAJOR WORKS PROJECT MANAGEMENT OFFICE		 <b>HIGHWAYS DEPARTMENT</b> 路政署 HONG KONG	

C:\CDMS\MP\Draws\05674\HMW6805TH-CS0001.dgn